



FRONT VIEW CUTAWAY
SCALE 1:25

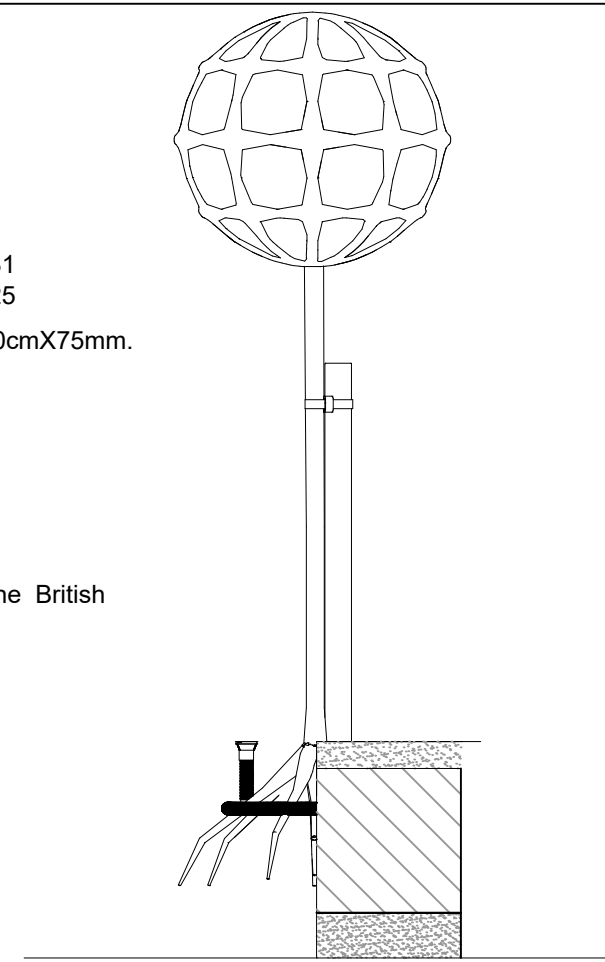

SIDE VIEW CUTAWAY
SCALE 1:25

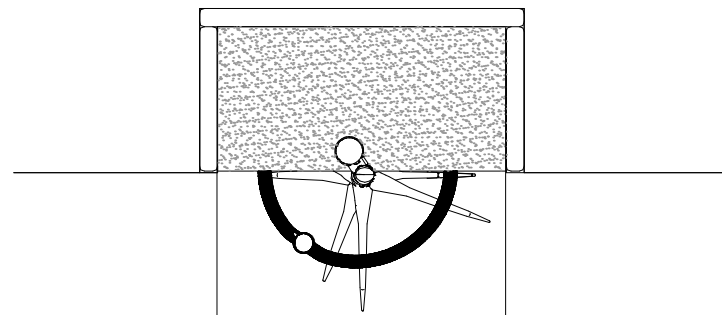

PLAN VIEW
SCALE 1:25

NOTES:

- 1) All DWG's are indicative unless specified.
- 2) Paving and finish levels are indicative and should be advised depending on traffic loading. I.e.
 - Adopted highways (regular heavy goods vehicles) - 365mm build up and finish.
 - Traffic with occasional heavy traffic (goods vehicles) - 340mm build up and finish.
 - Pedestrian projects with occasional traffic (emergency vehicles) - 200mm build up and finish.
 - Car parks/footways (regular car traffic) - 150mm build up and finish.
- 3) 500mm overlap assumes existing ground has 5% cbr or higher.
- 4) DWG's assume standard construction build up unless a site survey report has been supplied to GtSpecifier.

REV.	DATE	BY	DESCRIPTION

gt specifier
Landscape Solutions

CLIENT	XXX
TITLE	XXX

DRAWN BY	DATE	SCALE	SHEET SIZE
RW	XX/XX/XX	NTS	A3
DRAWING No. GTS1 - 01			REVISION GTA